




Snitt A-A

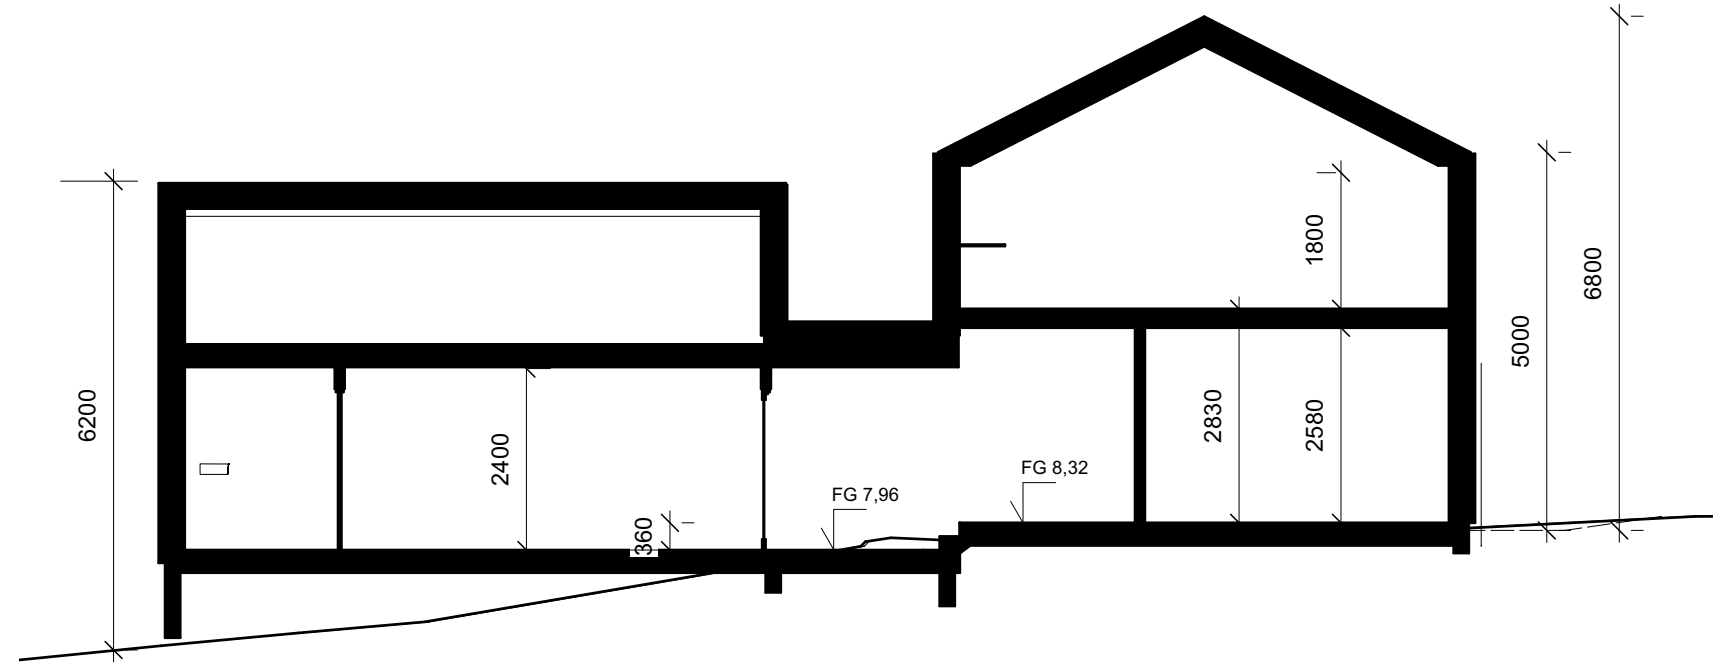

Snitt B-B

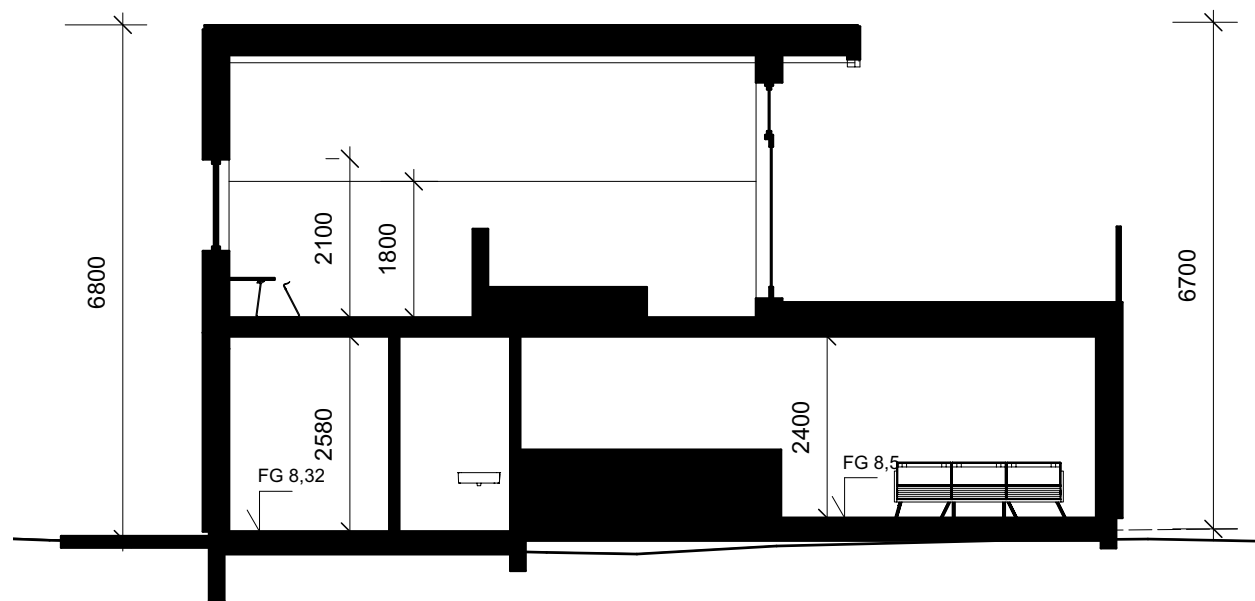

Snitt C-C

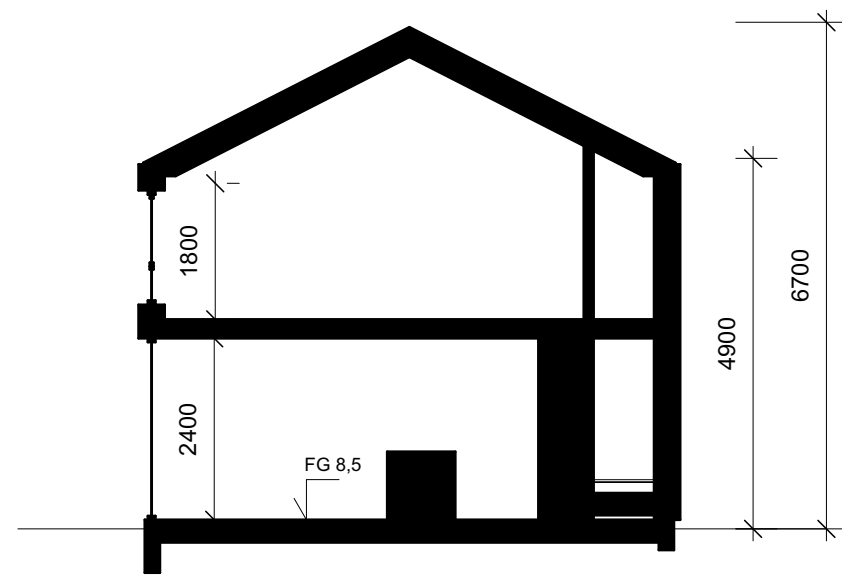

Snitt D-D

220-0617	typisk snitt 030	1:100	<b>Nessavegen 1</b>		byggh. kontr.	FDV	D	04.03.21	endringer	ojob	eh	
			-Nedstrand		intern kontr.	Eli Hovland						arbeidstegning
			-Staveland og Helgeland		disiplin kontr.	Oddny J. Baustad						kontraktstegning
			arkitektfirmaet <b>knut kolsto as</b> Ekebergvegen 22, 4570 Alnedal tlf: 52 71 48 18 post@kntkolsto.no www.arkitektkolsto.no		tegn.	19.08.20 ojb						anbudstegning
				anmeldelsestegning	C	25.02.21	div. justeringer	ojob	eh			
				skisser	B	07.10.20	diverse	ojob	eh			
					Nr.	Dato	Revisjonsmerknader	Sone	Godkjent			